





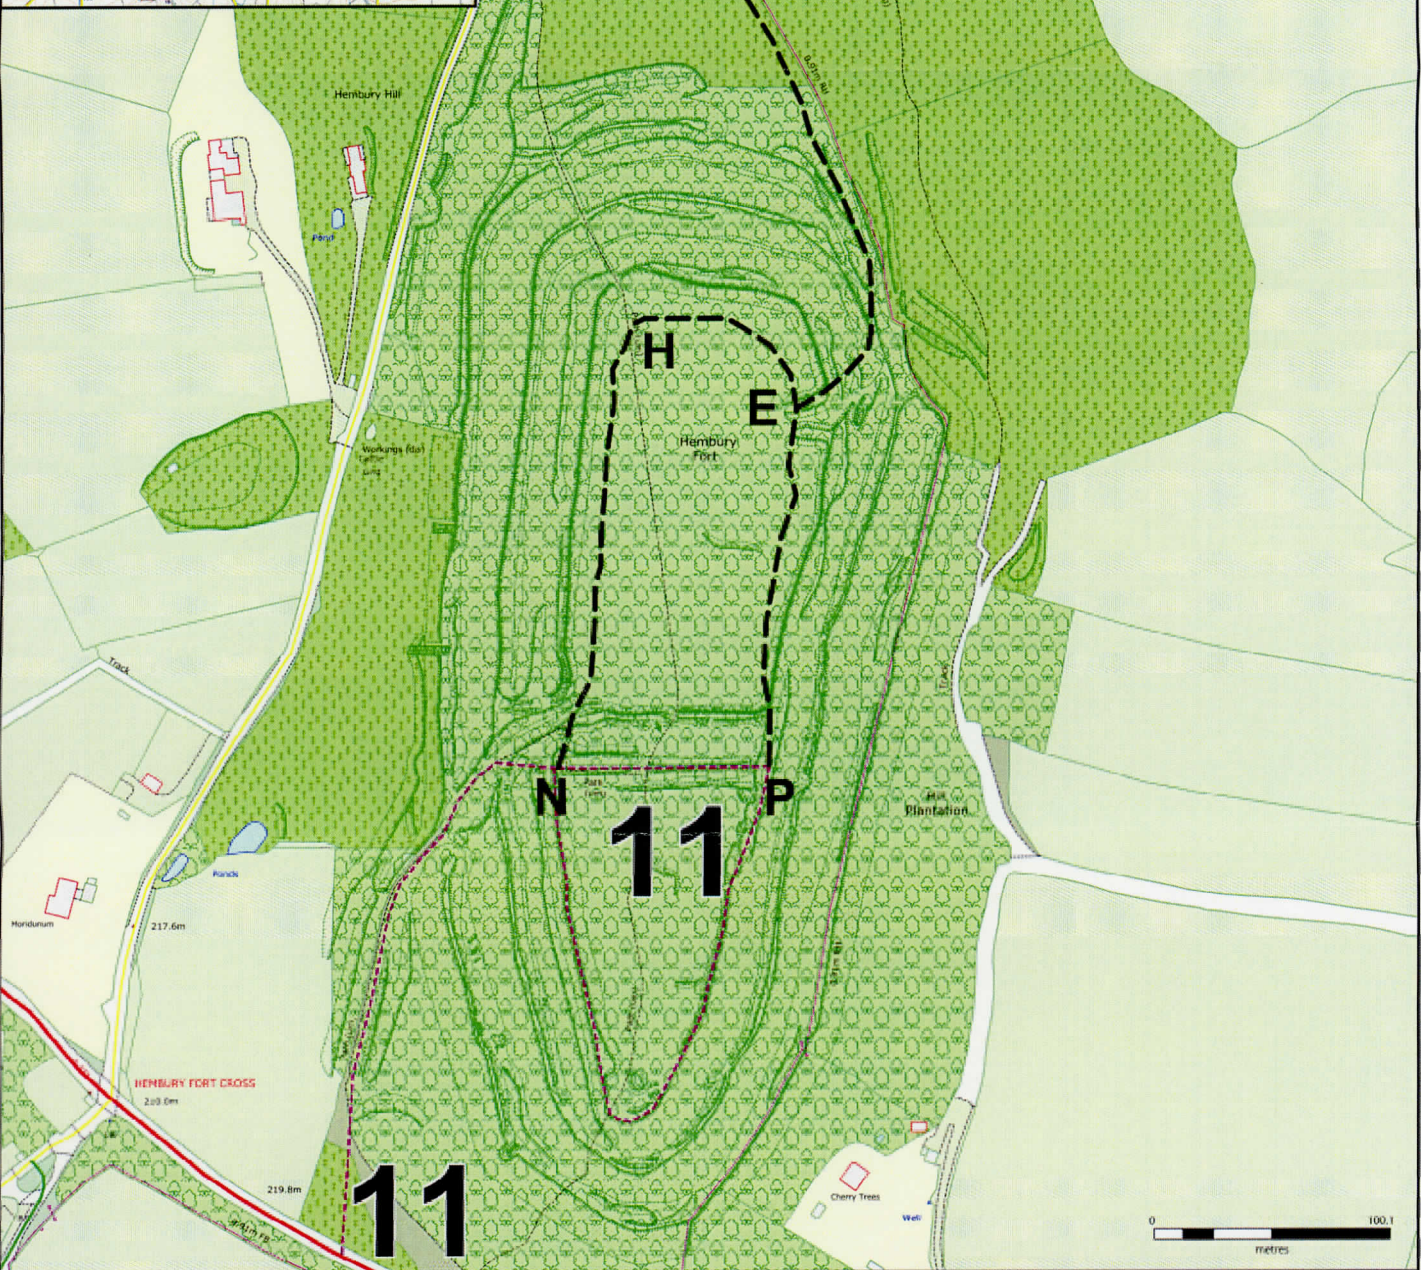

Witness Moor Car Park A

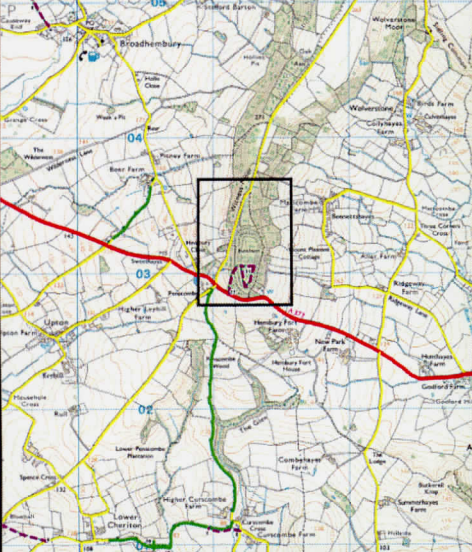

Contains Ordnance Survey data. © Crown copyright and database rights 2018. 100019783.

DEVON COUNTY COUNCIL
Definitive Map Review, Payhembury Parish
Proposal 1: multiple footpaths at Hembury Fort
Proposal routes recommended for addition

Drawing number: HIW/PROW/20/11
Date: Jan 2020
Scale: 1:1,500 @A2
Drawn by: TCG

Existing footpath  **Routes recommended for recording** 

Meg Booth
Head of Highways, Infrastructure Development and Waste

